






Una quinta a doghe d'acciaio satinato, inclinata rispetto all'impianto ortogonale, allungato, di un piccolo bar ligure, schermo il servizio generando un volume potente e autonomo rispetto all'originaria struttura con copertura a volte. Ante di cristallo bianco latte alleggeriscono il peso visivo della parete metallica e danno accesso all'anti-bagno con il particolarissimo lavello: una lastra d'acciaio calandrato e molato crea un semicilindro, percepibile come elemento scultoreo anche all'esterno, dotato di un sistema di erogazione dell'acqua controllato automaticamente da un sensore. Un piano inclinato di vetro blindato, suggestivamente illuminato da un faretto a pavimento, funge da bacino di raccolta dell'acqua poi convogliata nello scarico attraverso un'invisibile fessura. Il progetto, così, non solo risolve un difficile problema distributivo ma trasforma in valore architettonico una funzione che spesso negli spazi pubblici è solo banalmente nascosta.

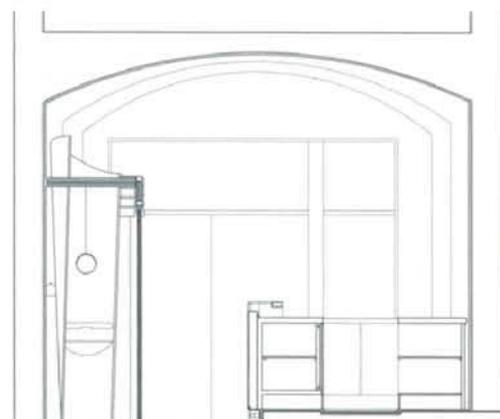


Sezione trasversale / Transverse section

A long wall of laths in satinized steel, slightly out of axis with the long, orthogonal plan of this small café-bar on the Ligurian coast, forms an intriguing screen for the washroom facilities while creating a striking volume in its own right, further emphasized by the fact that it stops short of the original vaulted ceiling. Set into the steel sidings, white crystal panels open onto a small washroom facility with a highly unusual handbasin cradled in the curve of large sheet of calendered steel plate, creating a striking sculptural feature. The water supply is sensor-triggered and flows into the most unusual handbasin – basically a sloping pane of toughened glass, ingeniously lit from a spotlight set into the floor – and drains off through an invisible gap. In this way the design has not merely solved the question of locating the washroom facilities – usually tucked out of sight – but turns the project into an ingenious showpiece of design flair.

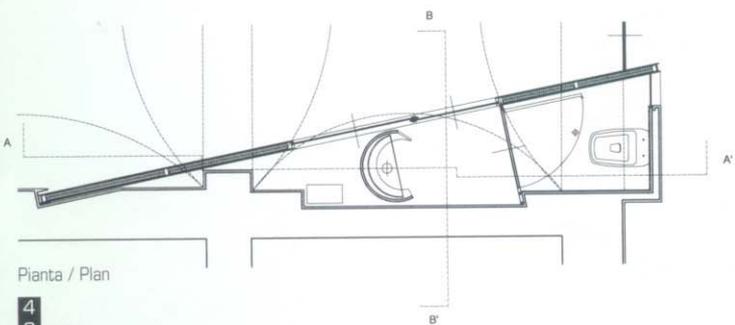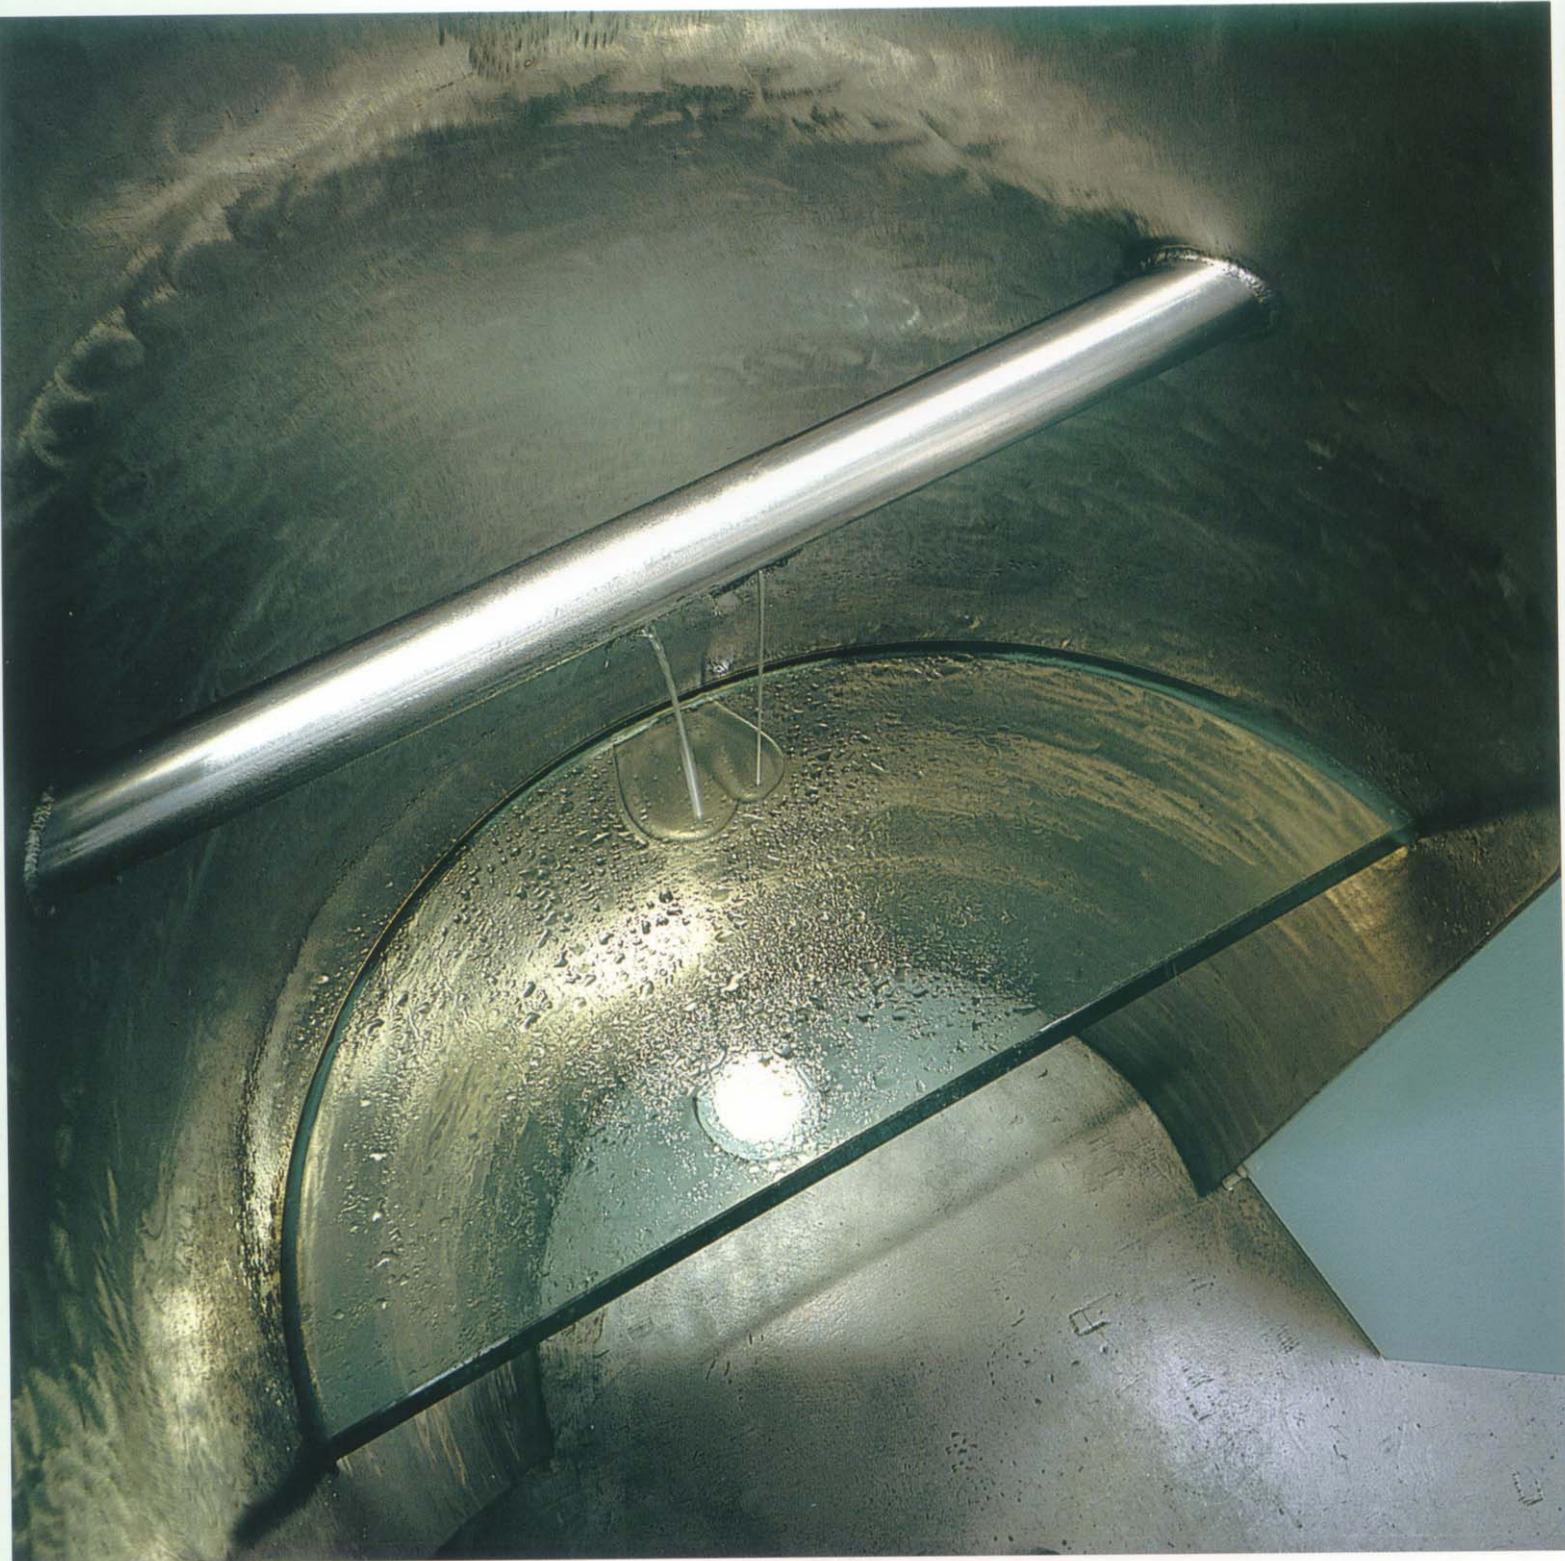

Pianta / Plan

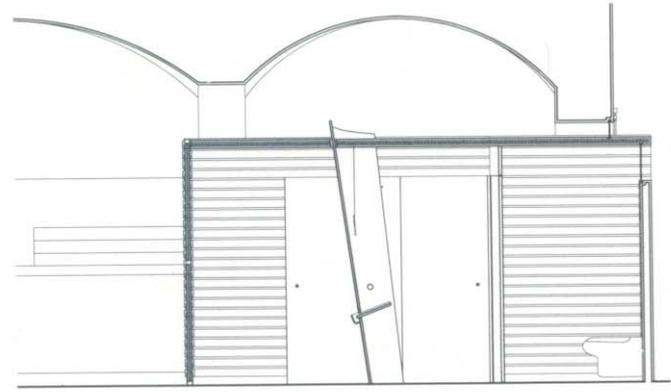

Sezione longitudinale / Longitudinal section